



IGITA GOSEKLOK EG BESTAND M 1:200 STAND 2012



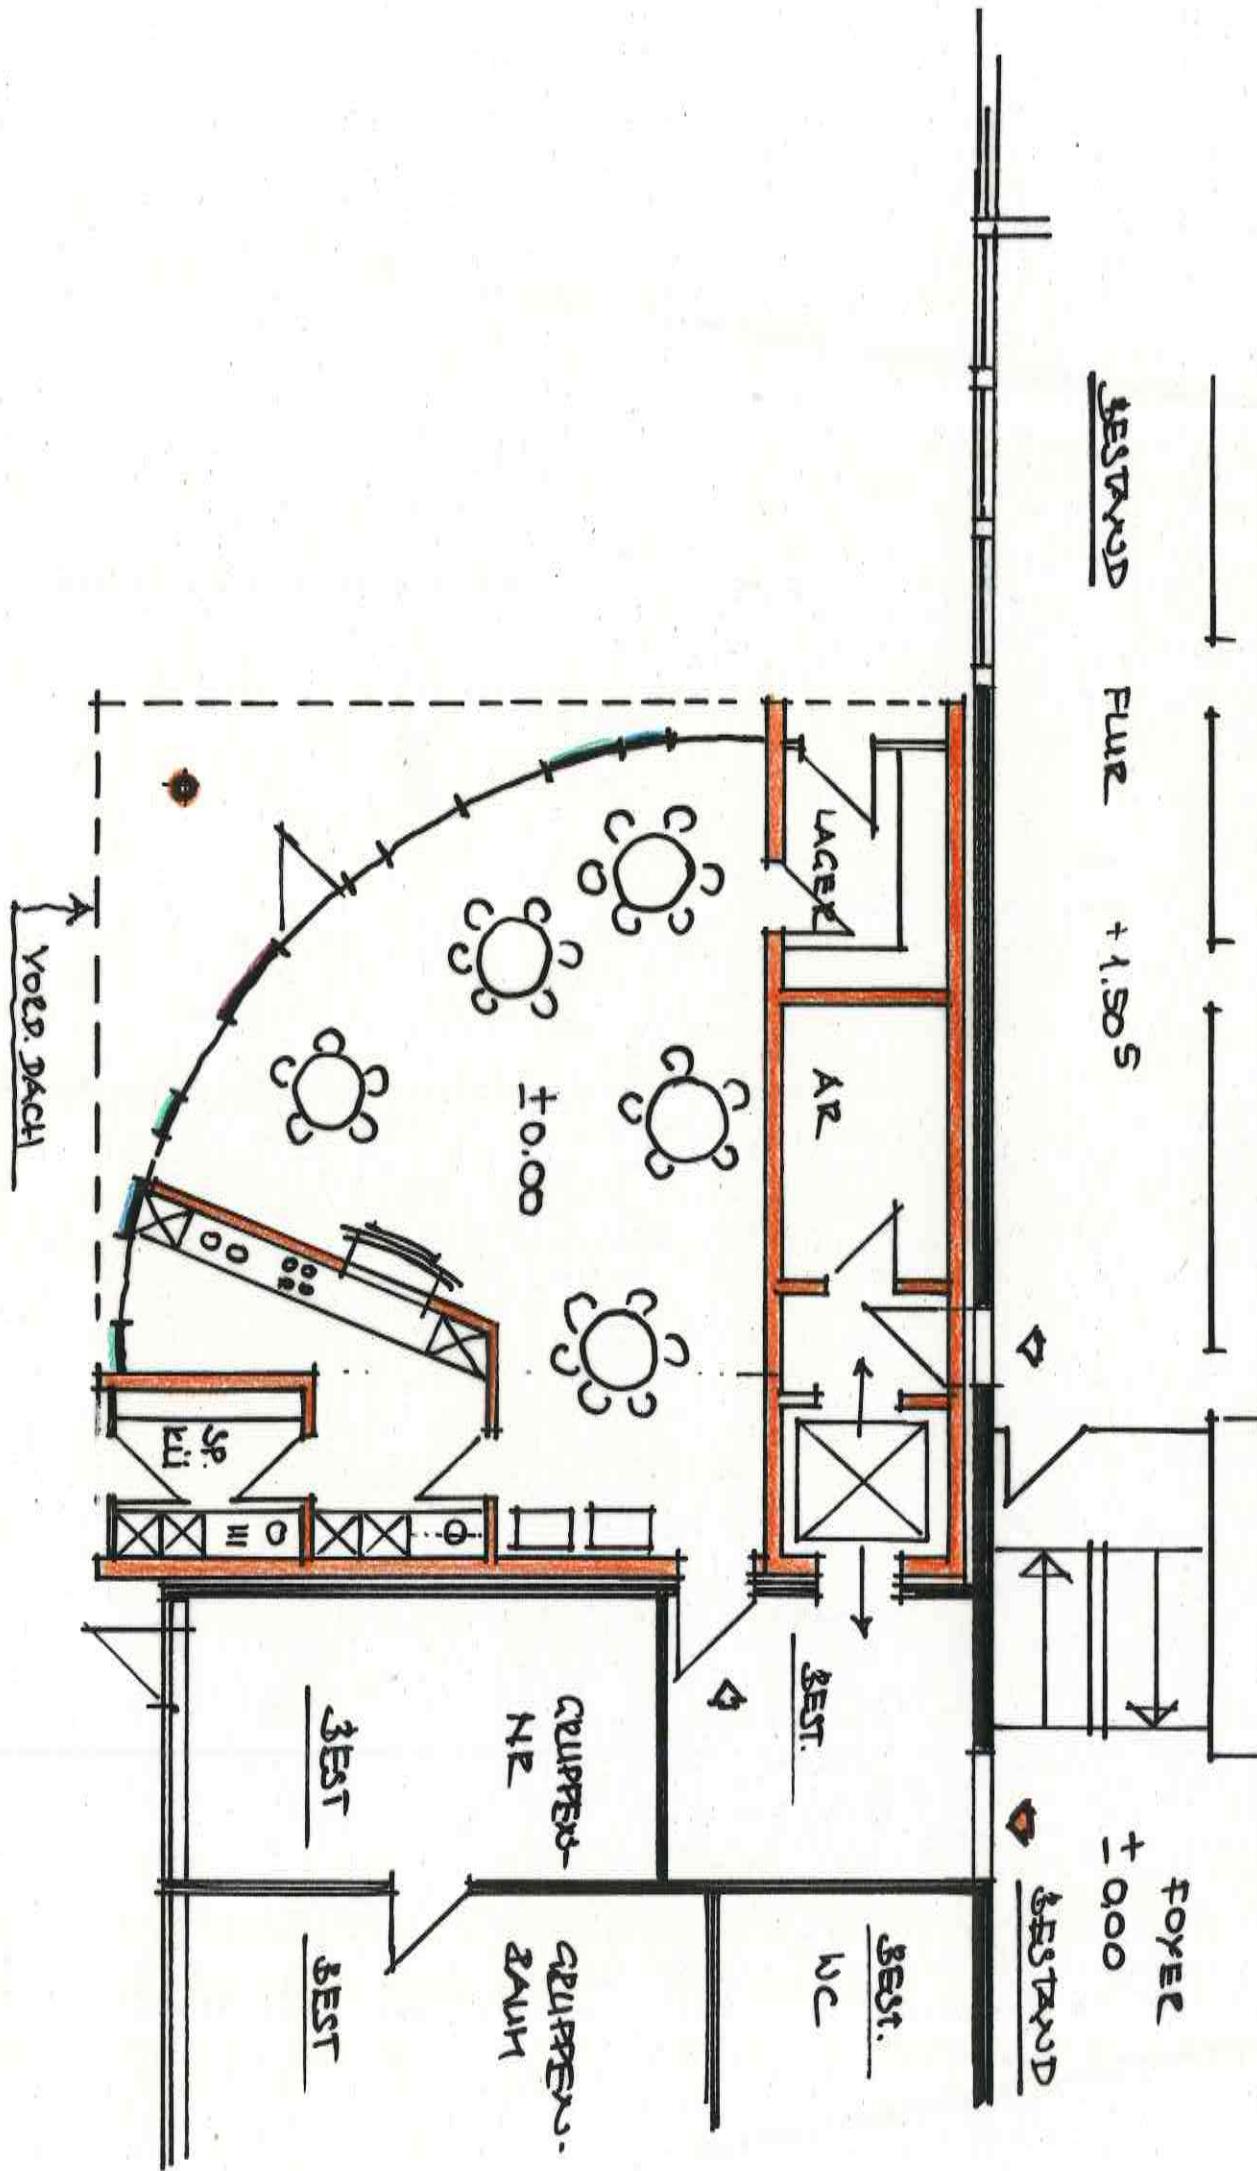

KITA AM GOSERKOUR - AUSBAU MENSA M 1:100  
14.10.2010 55 65/212

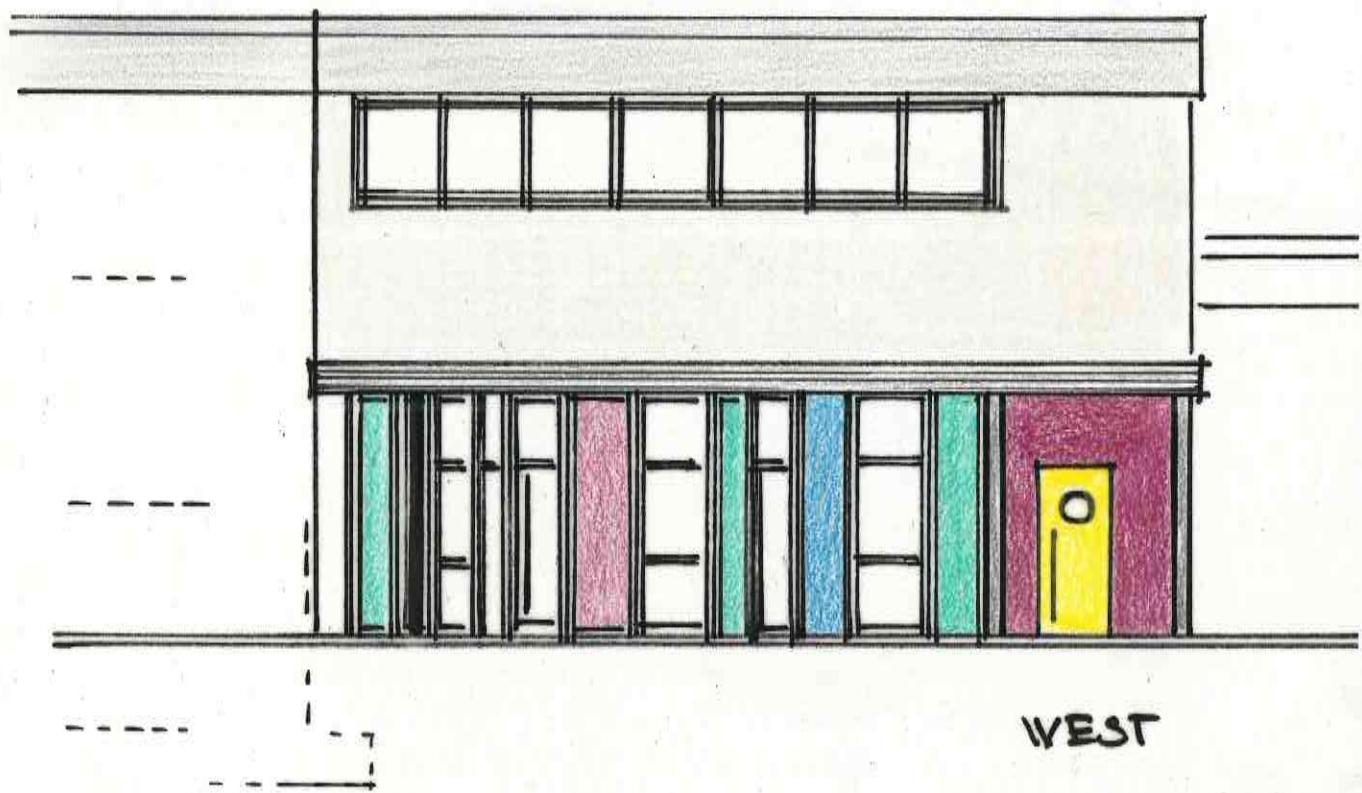