




Auflage 6

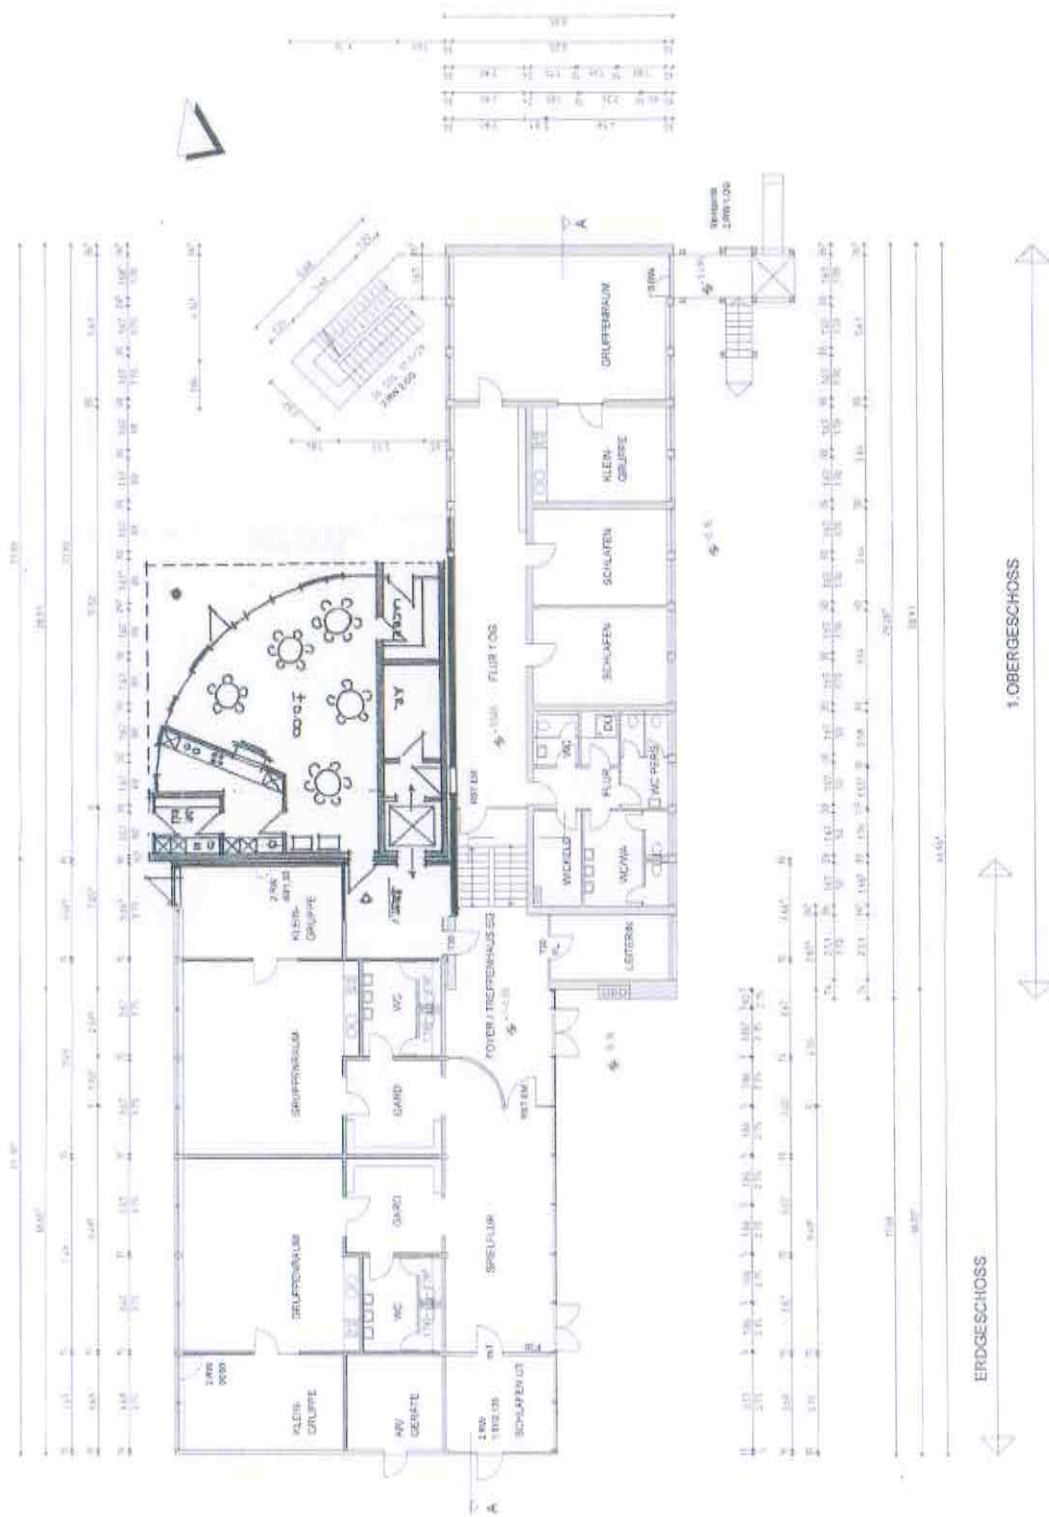

KITA GOSSELK EG BESTAND M 1:200 STAND 2012

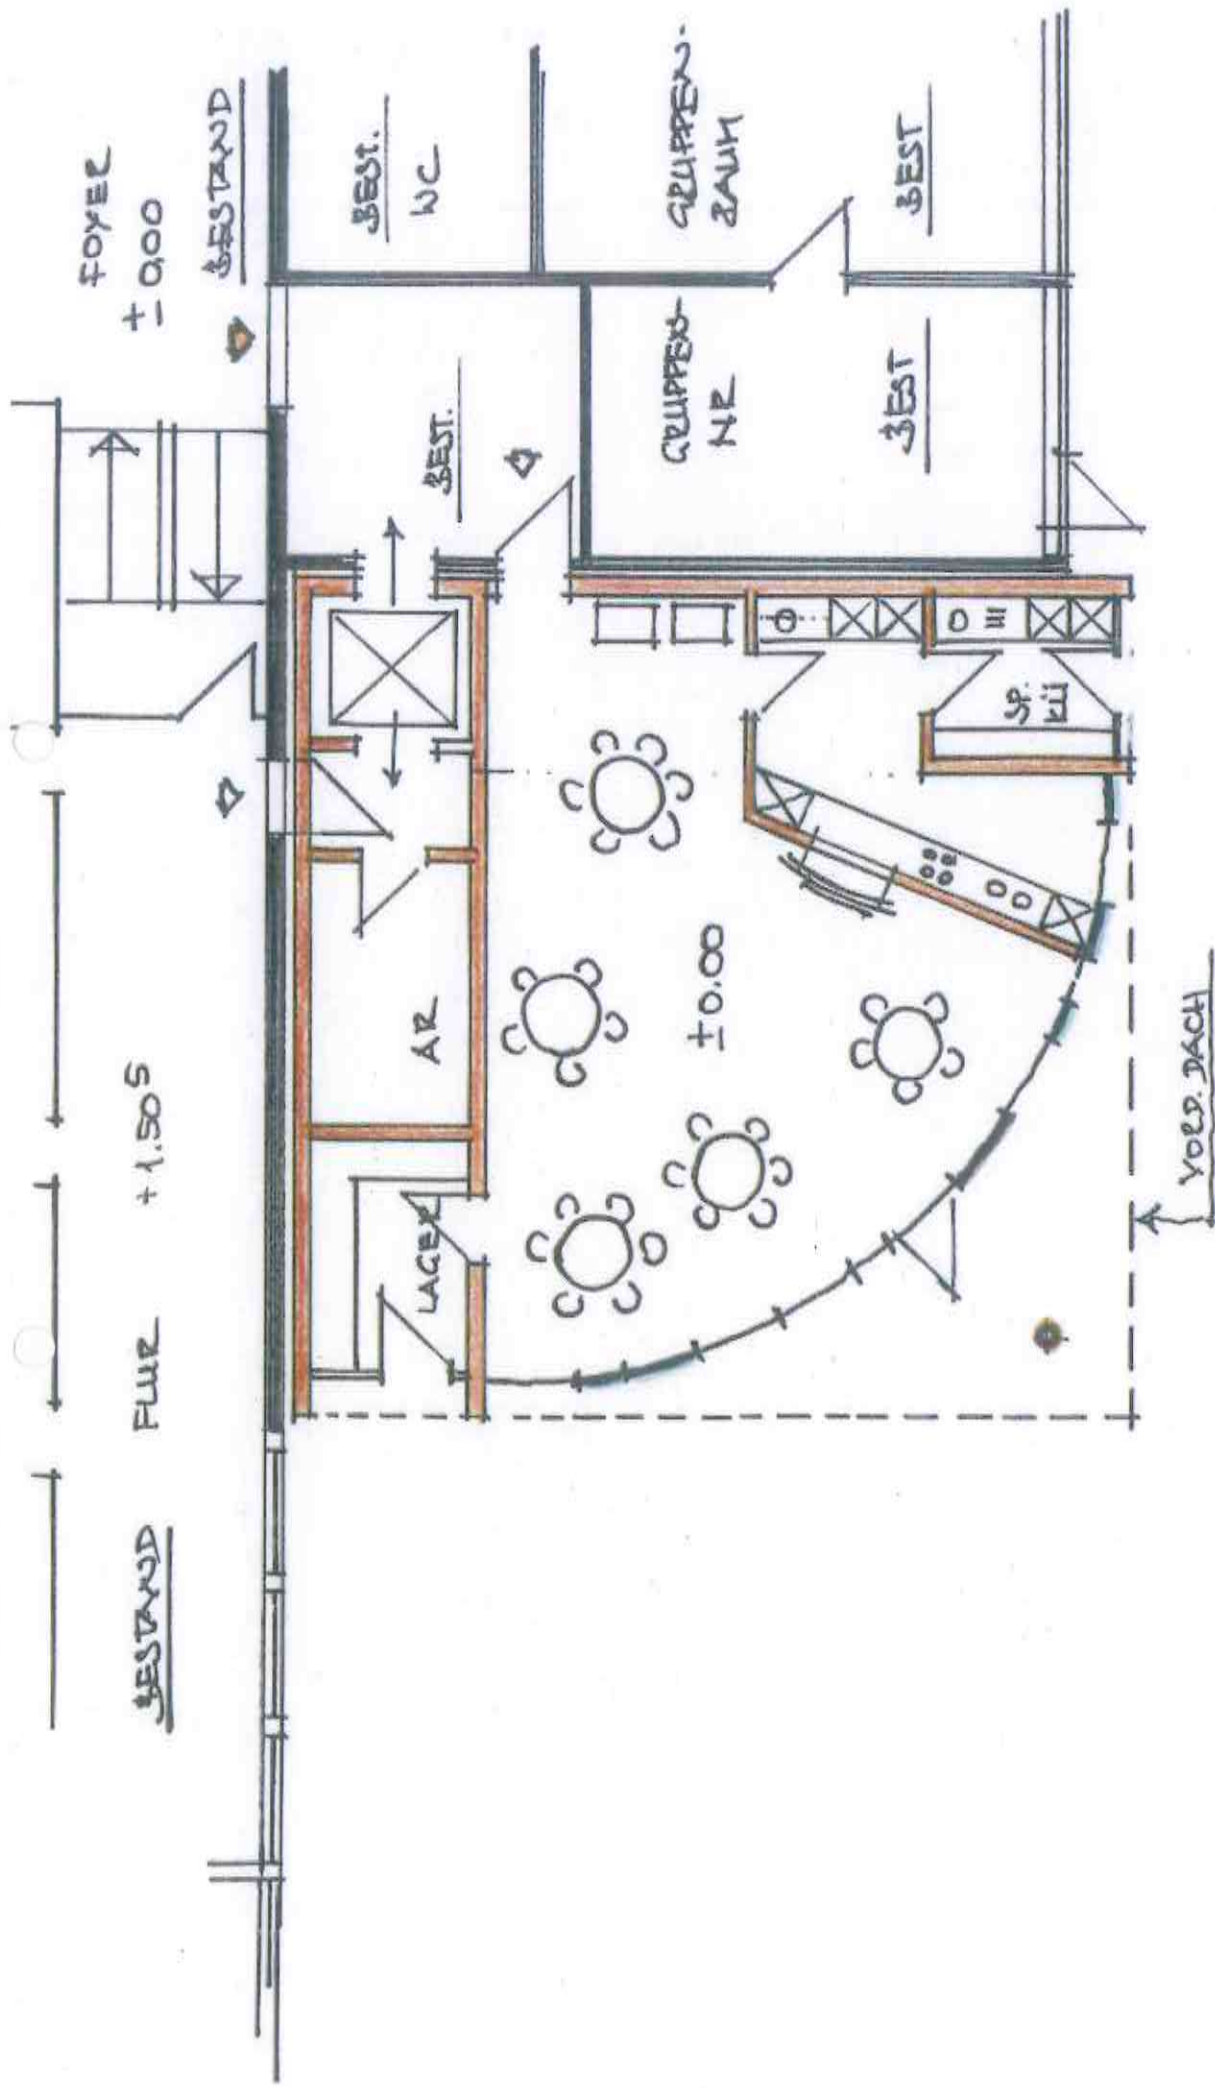

LITA AM GOSSEKOLK - ANBAU
 14.10.2016
 M 1:100
 FB 65/212

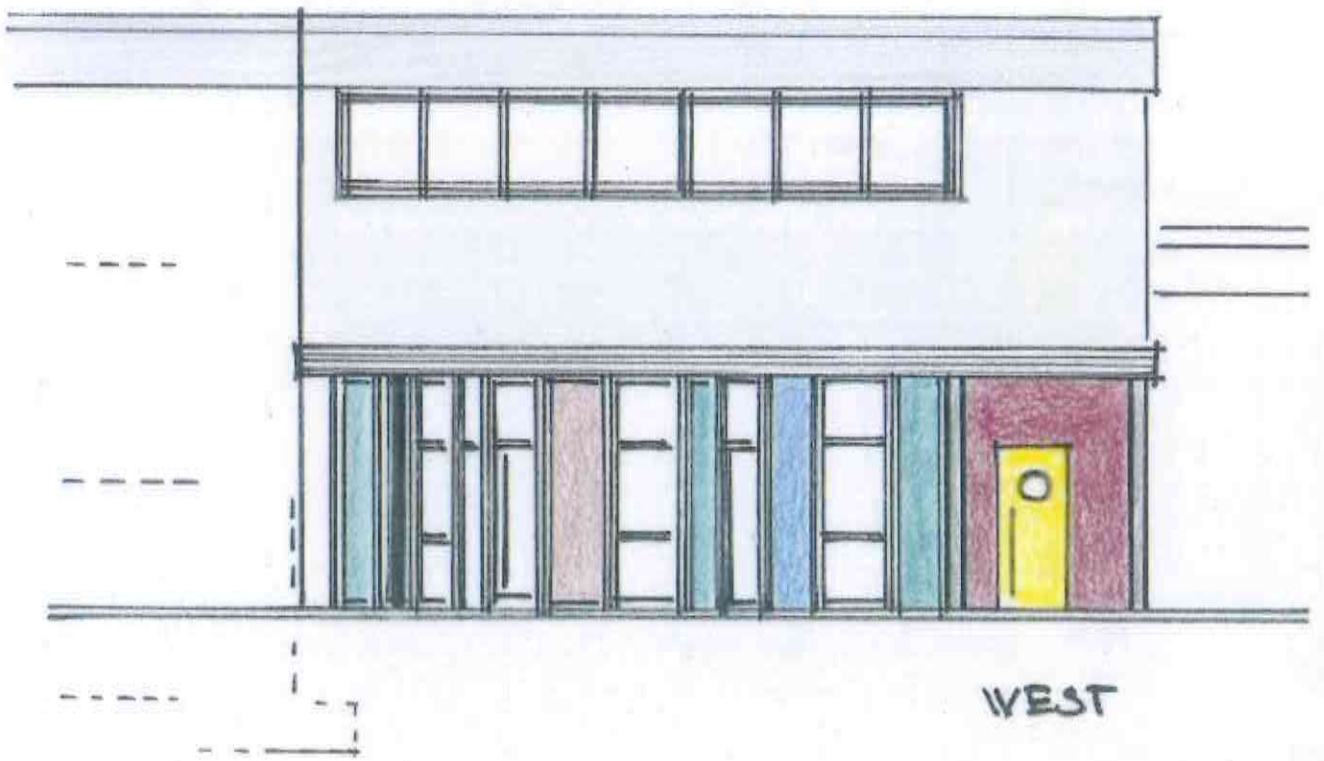

KITA AM GÖSEKOLK - AUSBAU MENSA M1:100
 14.10.2016 SB 65/212